


- Altman 360Q 6x9 @ 750w
- Altman 360Q 6x12 @ 750w
- S4A Template Holder
- ETC CE Source4 36deg @ 575w
- ETC ColorSource PAR Round @ 90w
- ETC Source4 26deg @ 575w
- ETC Source4 36deg @ 575w
- ETC Source4 LED2LS 36deg @ 171w
- USITT PAR46-MFL @ 200w
- USITT Practical @ TBD
- Altman Luminator Follow Spot @ 410w
- MAC 301 @ 350w


	Lauren F. Thomas
	615-438-5251
	designsbylft@gmail.com
	lftdesigns.com

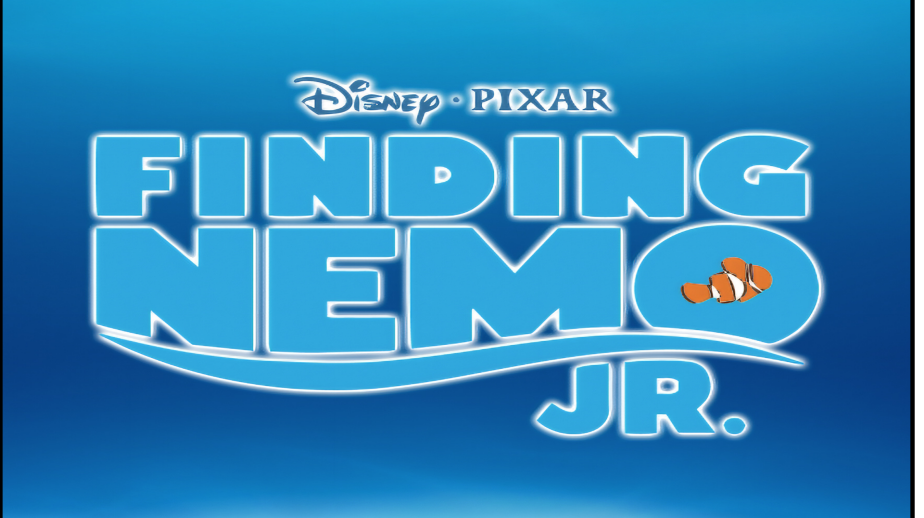


Cumberland County Playhouse
Mainstage Theatre
 Director: DeAnna Helgeson
 Lighting Design: Lauren F. Thomas
 Scenic Design: Sami Tamulonis
 Lead Electrician: Tyler Evans

V.4 as of 2.7.2024
 Scale: 1/4" = 1'0"

Lighting Plot DWG # **1/3**

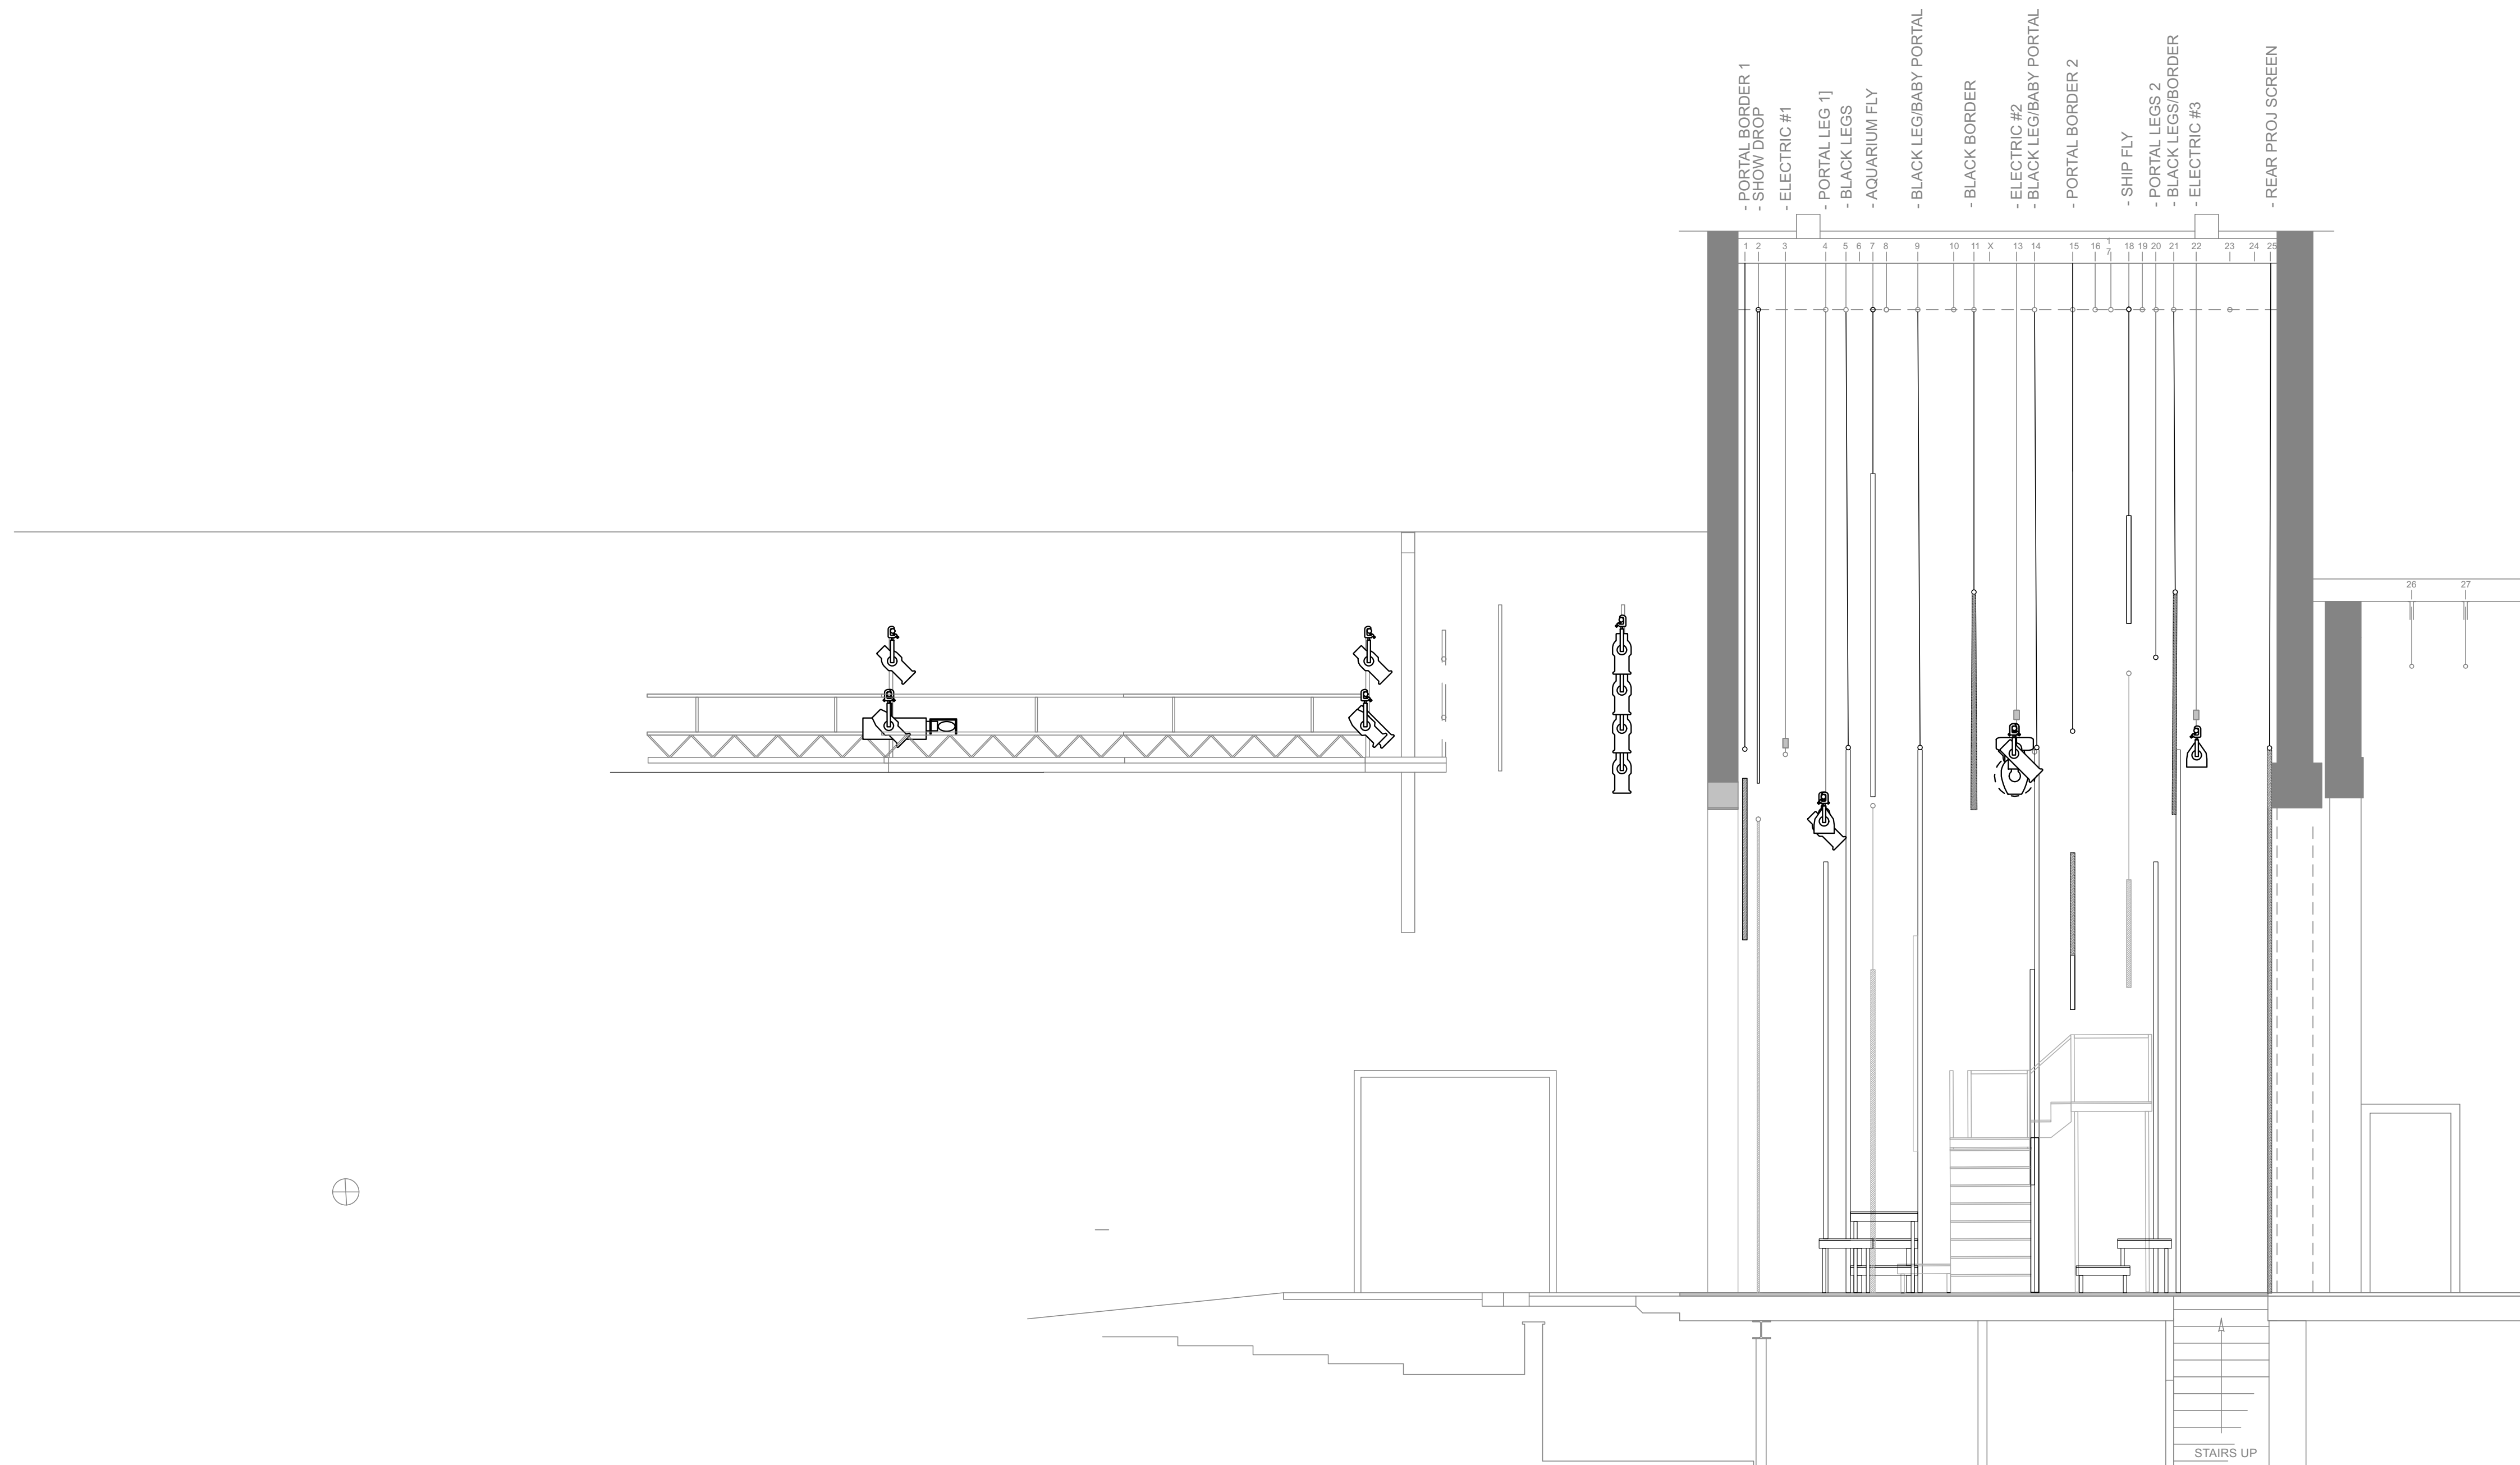

	<p>Lauren F. Thomas 615-438-5251 designsbylft@gmail.com lftdesigns.com</p>
--	--

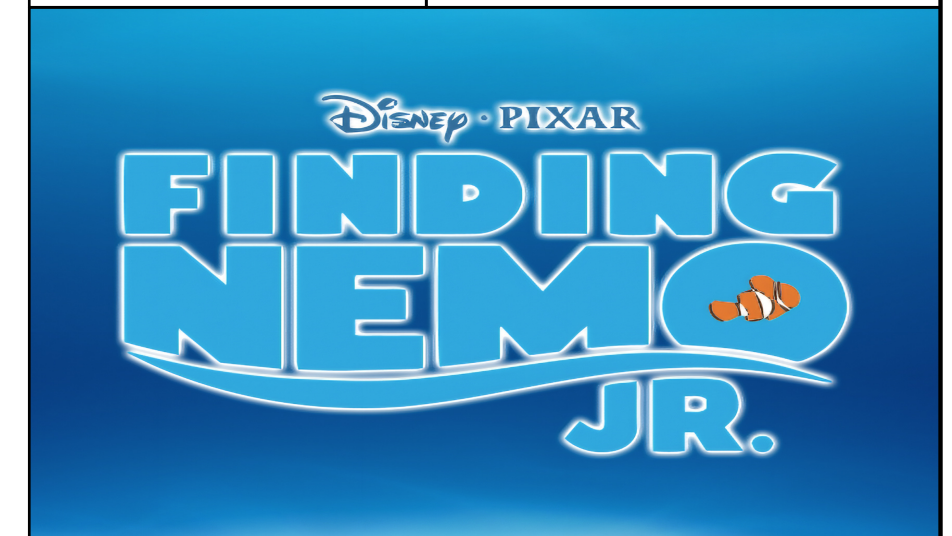



Cumberland County Playhouse
Mainstage Theatre
 Director: DeAnna Helgeson
 Lighting Design: Lauren F. Thomas
 Scenic Design: Sami Tamulonis
 Lead Electrician: Tyler Evans


V.4 as of 2.7.2024
 Scale: 1/4" = 1'0"

Lighting Section 2/3

DWG #

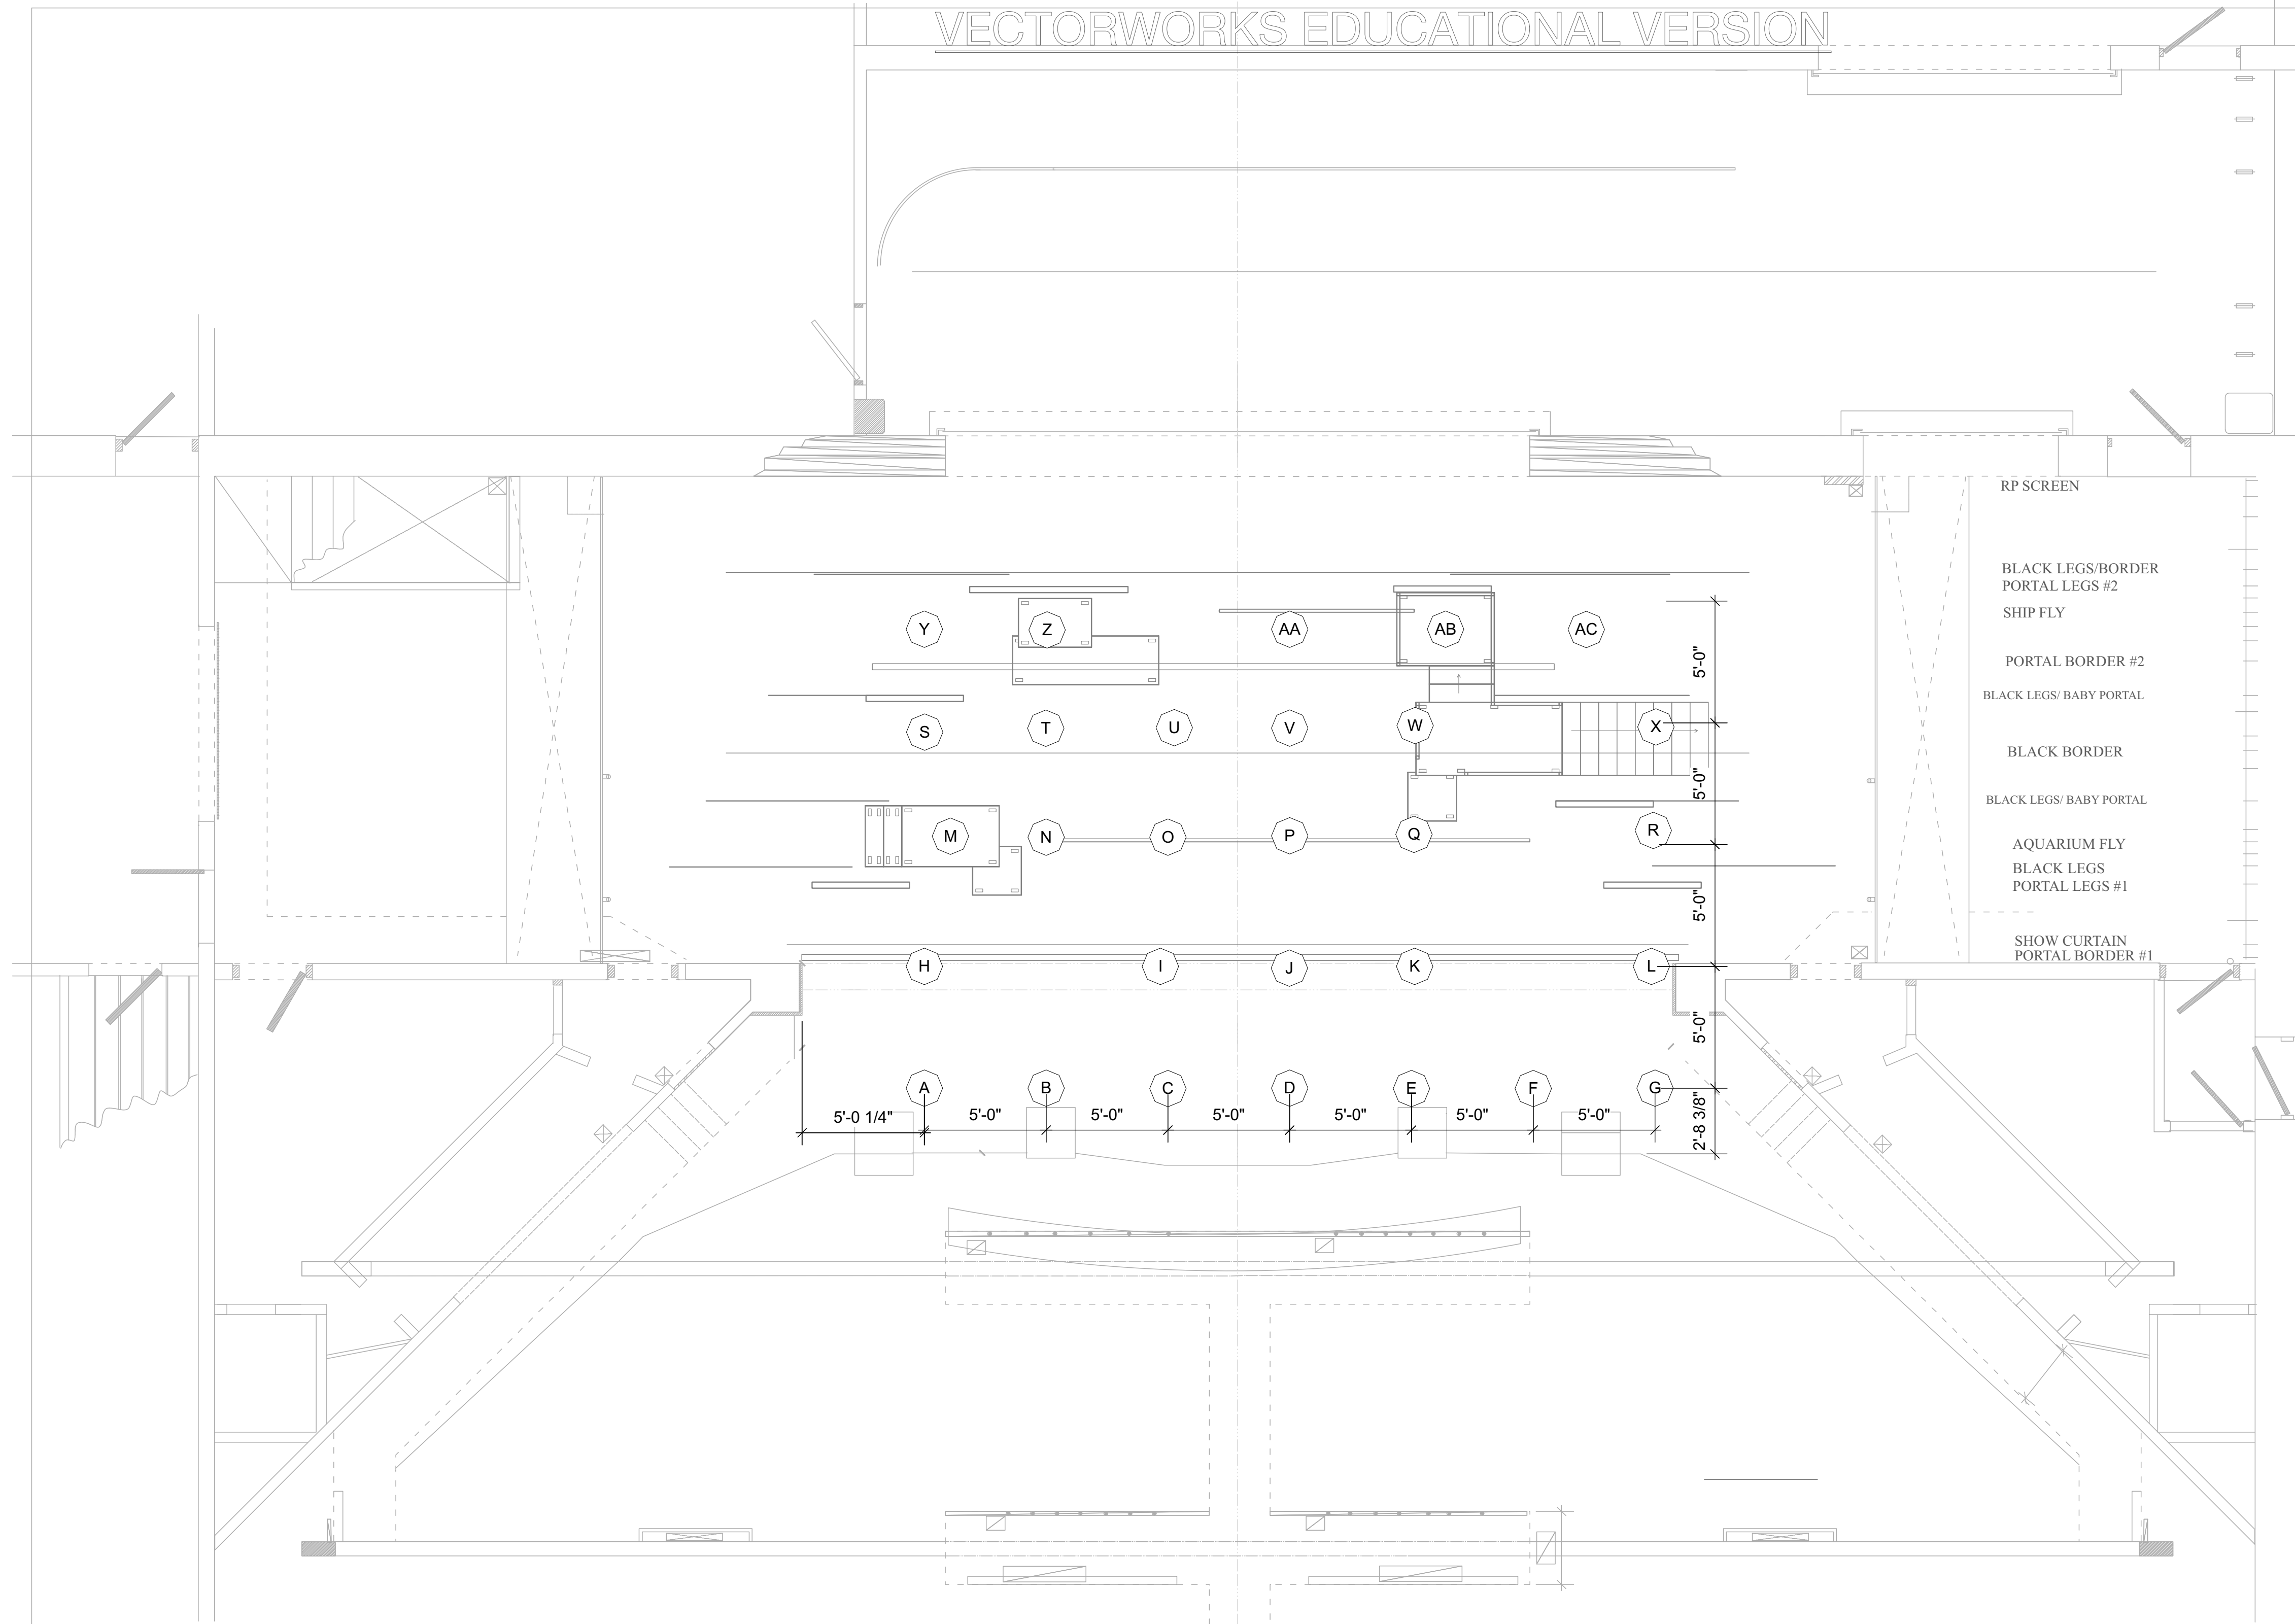

	Lauren F. Thomas 615-438-5251 designsbylft@gmail.com lftdesigns.com
--	---

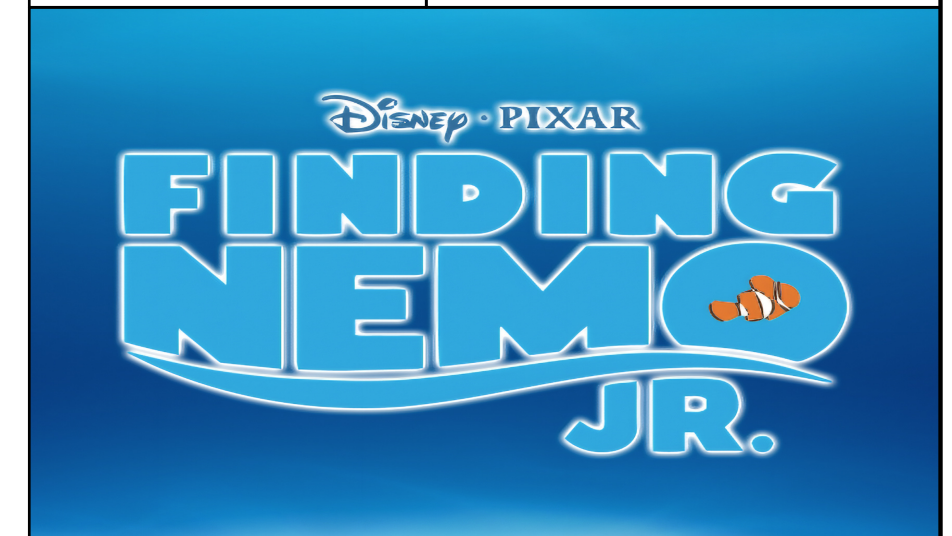

Cumberland County Playhouse
Mainstage Theatre
 Director: DeAnna Helgeson
 Lighting Design: Lauren F. Thomas
 Scenic Design: Sami Tamulonis
 Lead Electrician: Tyler Evans

V.4 as of 2.7.2024 Scale: 1/4" = 1'0"	DWG #
--	-------

Focus Plot	3/3
-------------------	------------